


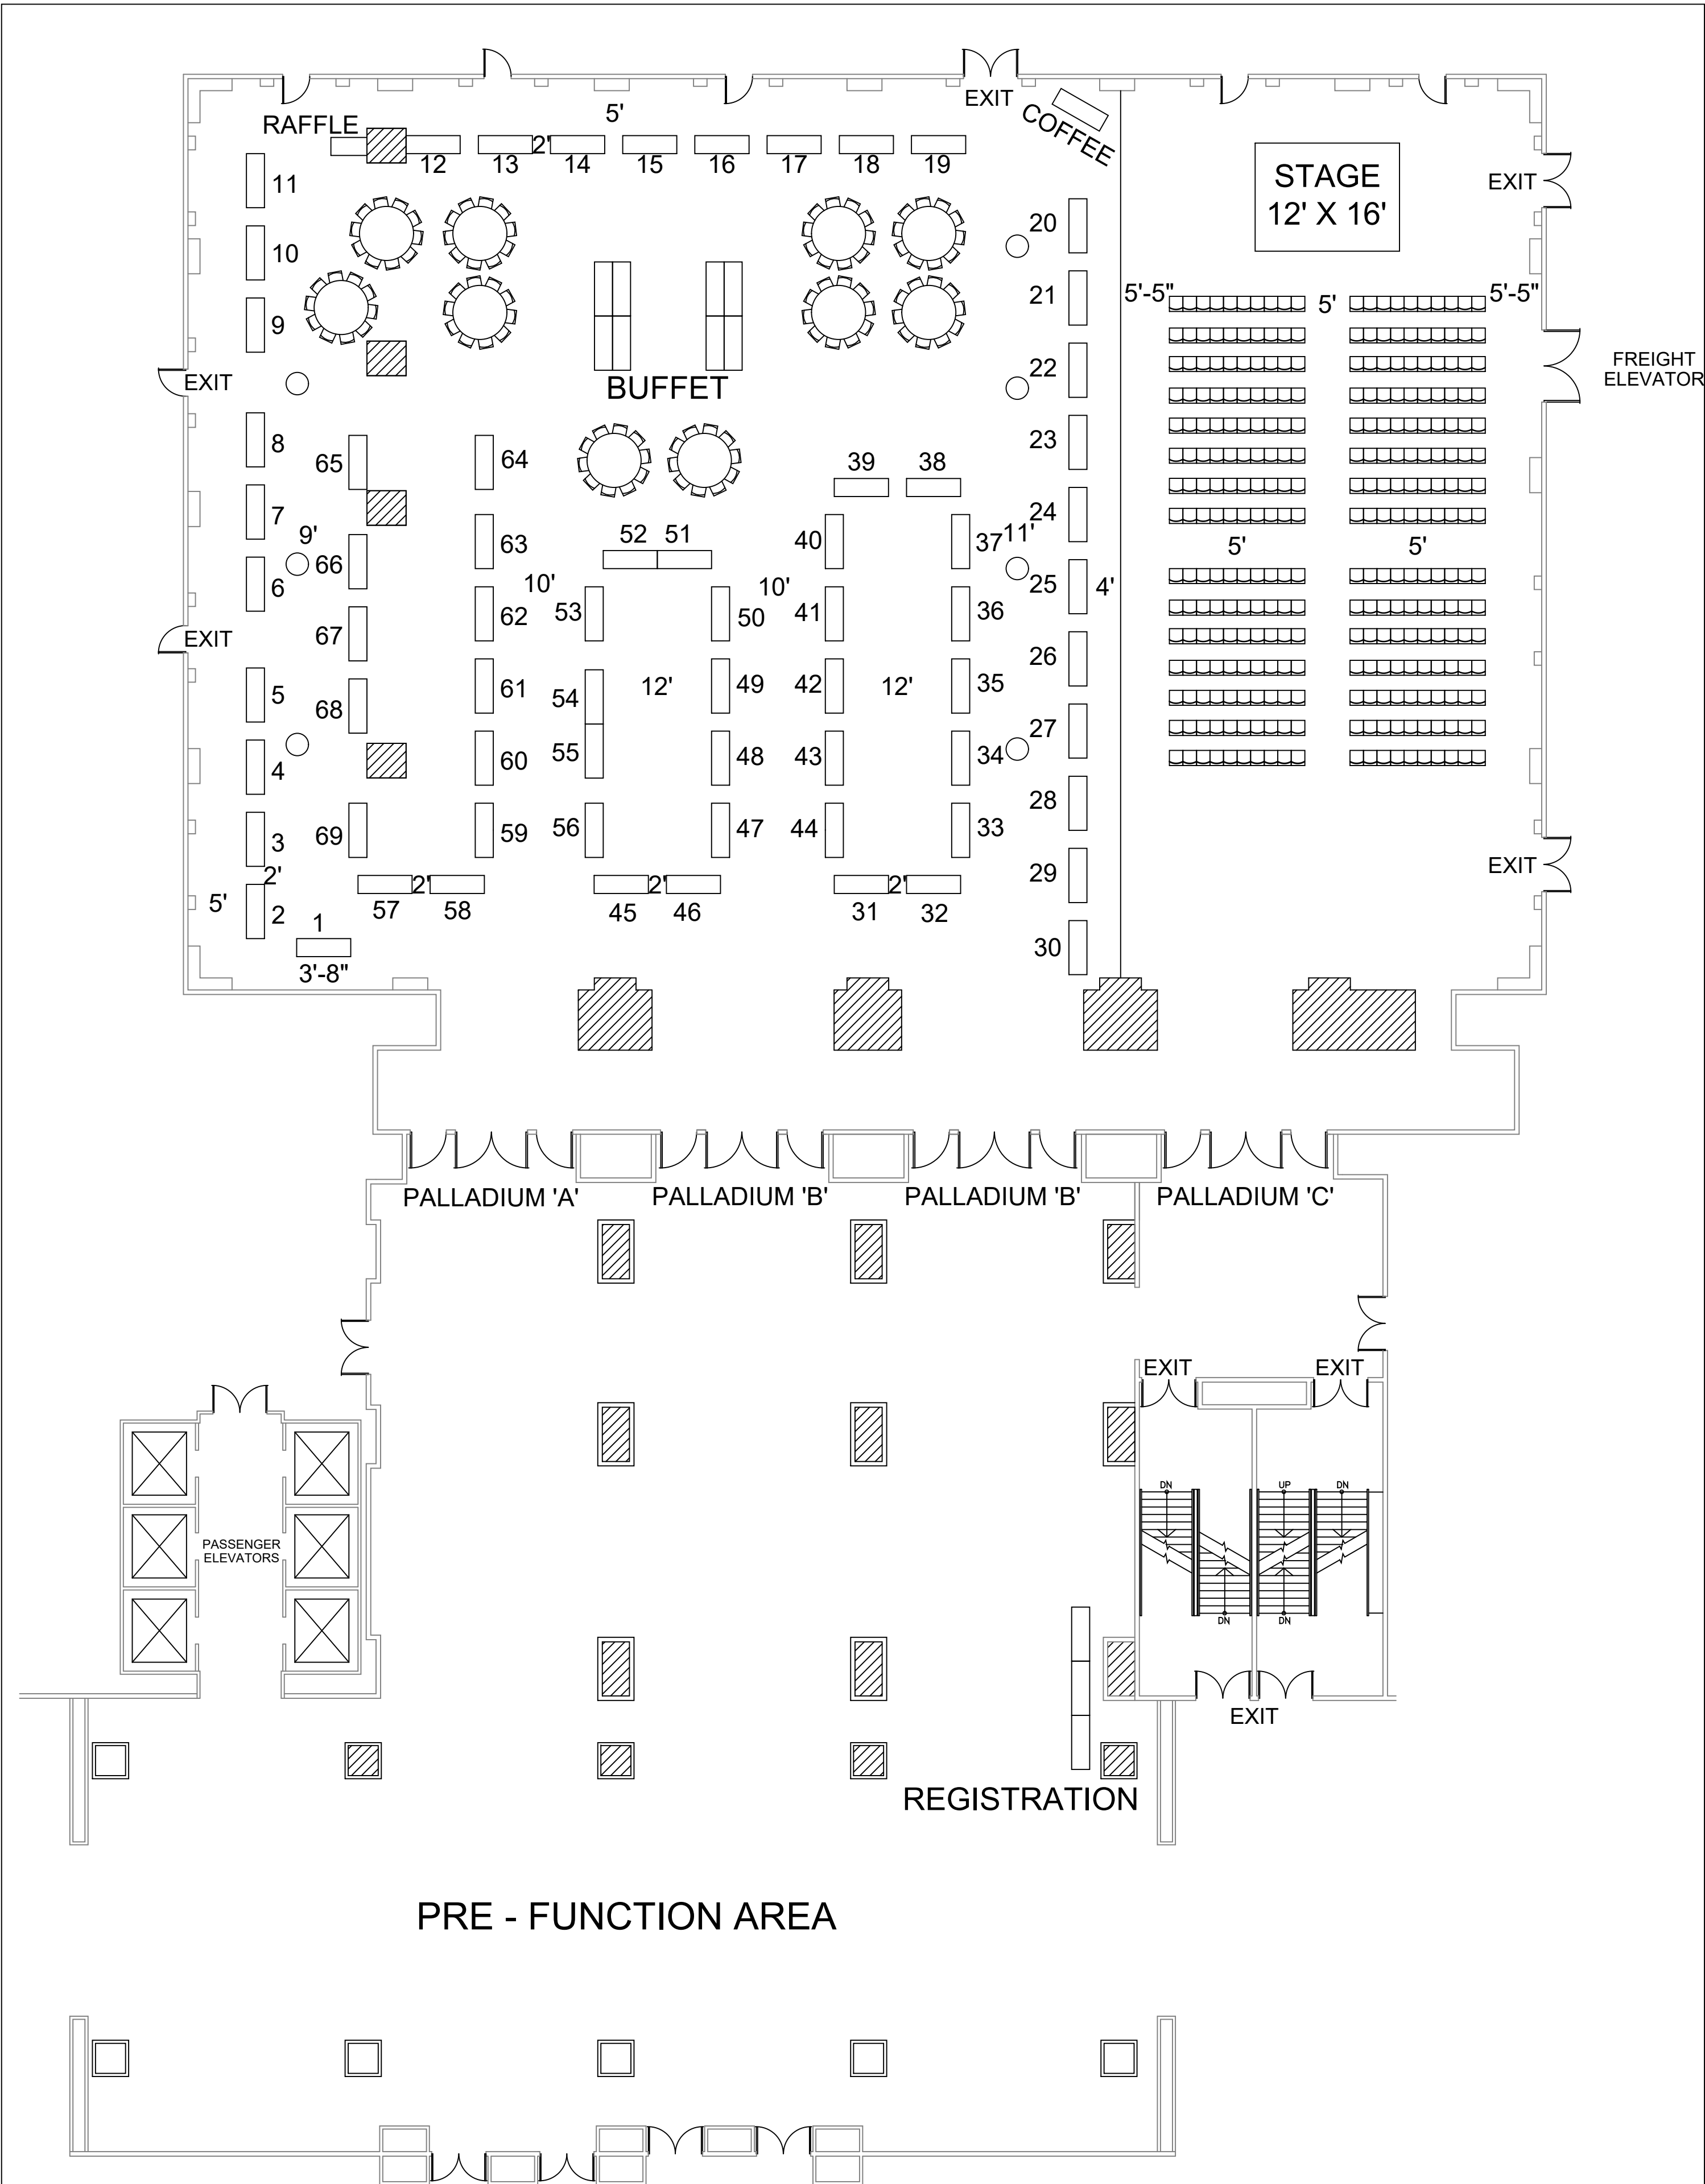

LOCATION:		NOTES:	LEGEND:	REVISIONS:
CAESARS ATLANTIC CITY PALLADIUM BALLROOM		ALL TABLES ARE 6' X 2' UNLESS OTHERWISE NOTED	DENOTES COLUMN LOCATIONS	
		TOTAL = 67		
SHOW:		ALL AISLES ARE 8' WIDE UNLESS OTHERWISE NOTED		PREPARED BY:
NJASA / NJAPSA SPRING LEADERSHIP CONFERENCE MAY 15-17, 2024		FLOOR PLAN IS SUBJECT TO CHANGE UPON FIRE MARSHALL'S APPROVAL		VISTA CONVENTION SERVICES "THE COMPANY WITH VISION" 6575 DELILAH ROAD PO BOX 3000 PLEASANTVILLE, NJ 08232 PH: 609-485-2421 FAX: 609-485-2392
		SCALE: 1/32" = 1'		051020 SCALE (IN FEET)